


CONFIDENTIAL


<p>SHADOW KEY</p> <ul style="list-style-type: none"> ■ ADDITIONAL SHADOW AREA • PROPOSED DESIGN SHADOW ■ EXISTING SHADOW AREA • EXISTING DESIGN SHADOW • NEIGHBOURING SHADOWS ■ NEW ROOF • NEW ROOF SHADED 		<p>SET: SHADOW DIAGRAMS</p>
<p>1. PLAN SHADOW PROJECTIONS 2. FREE ALL SHADOWS TO BE LIMITED 3. FROM ALL PLANNED PROJECTIONS 4. TO NEIGHBOURING DECK AREA. 5. NO REDUCTION IN EXISTING SHADOWS 6. REFER TO CERTIFICATE FOR FURTHER NOTES. 7. SCALE PROVIDED FOR EVALUATION OF OVERSHADOWING 8. GROUND APPROX TO SURVEY RL SPOT LEVELS</p> <p>Time Zone - AEST unless noted Australian Eastern Standard Time - AEST Australian Eastern Daylight Savings Time - AEDT</p>		<p>TITLE: PLAN PLAN SHADOW PROJECTIONS - JUNE 21 2006 9am, noon, 12:30 - 3pm (half hourly)</p> <p>PROJECT: 33 KEVIN AVE AVALON BEACH</p> <p>CLIENT: IN SQUIRE</p> <p>ARCHITECT / DESIGNER: JD EVANS & Co P/L BUILDING DESIGN CONSULTANTS 4 Riviera Ave, Avalon Beach 2107 Ph 02 9918 9206 Fx 02 9973 2454</p>
<p>CERTIFIED SHADOW DIAGRAM No : SDC042901- Refer to attached Certificate.</p> <p> ies The Lighting Society Member of IES (The Illuminating Engineers Society of Australia)</p>		<p>Job Ref : 950 Rev Version : 09.05.07</p> <p>DATA SOURCE PRIMARY • Architectural Notes - JD EVANS detailed in certificate - 09.05.07 • Architectural Plans - JD EVANS ref 950 - 04.04.07 • Registered Survey - DP Surveying - ref 1644 Dec 2006.</p> <p>SECONDARY</p>
<p>PAGE No : SD 01 DATE : 11.05.07 VERSION : 01 REF : 0429</p>		<p> denebdesign</p> <p>3D SHADOW DIAGRAMS / VISUALISATION + ANALYSIS DENE B DESIGN PO BOX 539 MONA VALE 1660 Ph 02 9997 7480 Fx 9940 0772 info@denebdesign.com.au www.denebdesign.com.au</p>

NORTH ELEVATION
No.568 Barrenjoey Rd

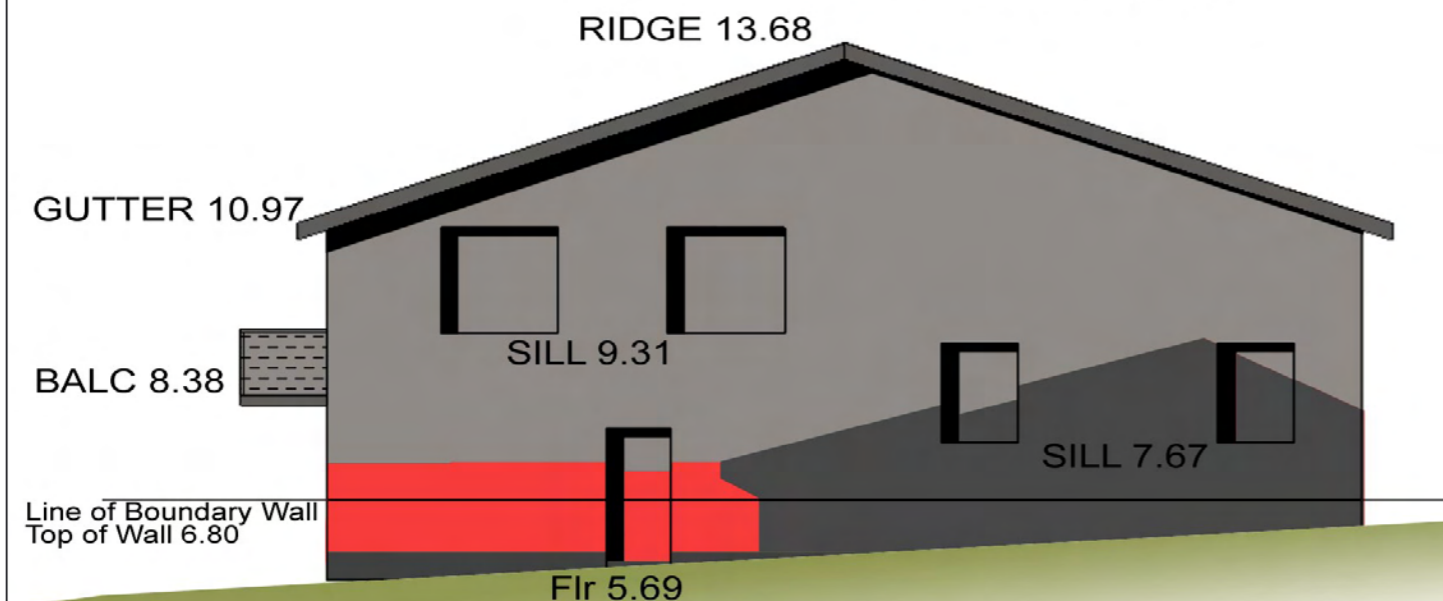


9 AM
JUNE 21 2006

NORTH ELEVATION
No.568 Barrenjoey Rd

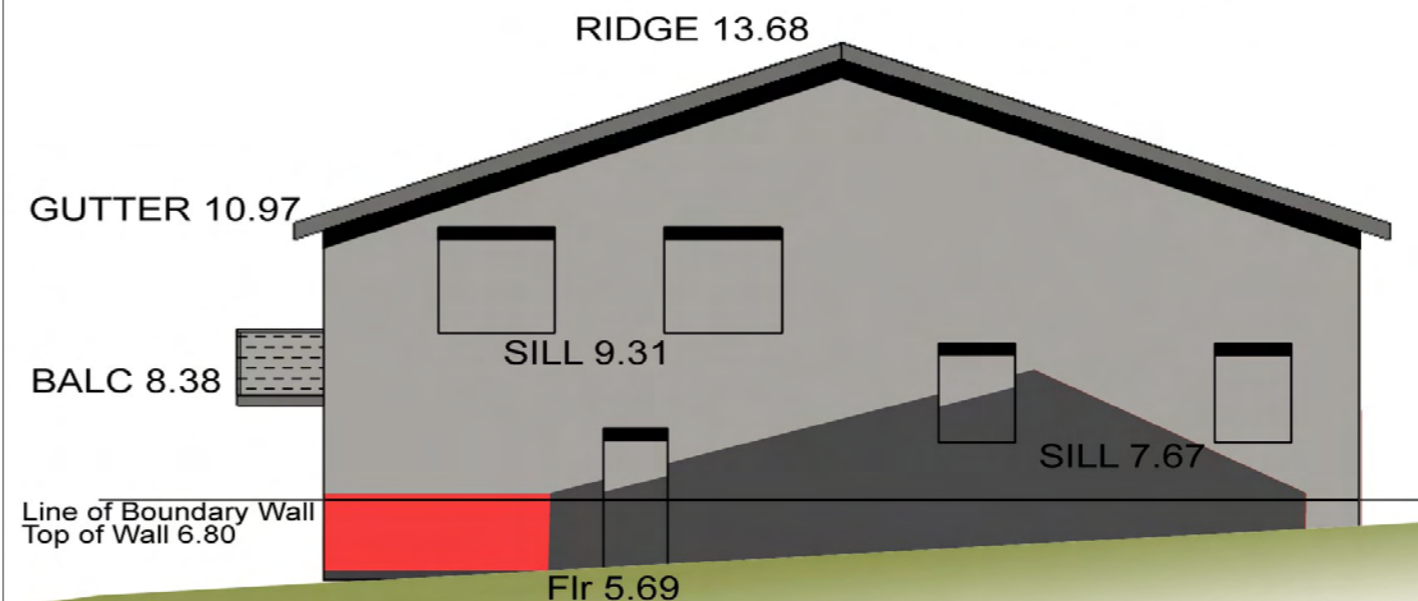

NOON
JUNE 21 2006

NORTH ELEVATION
No.568 Barrenjoey Rd

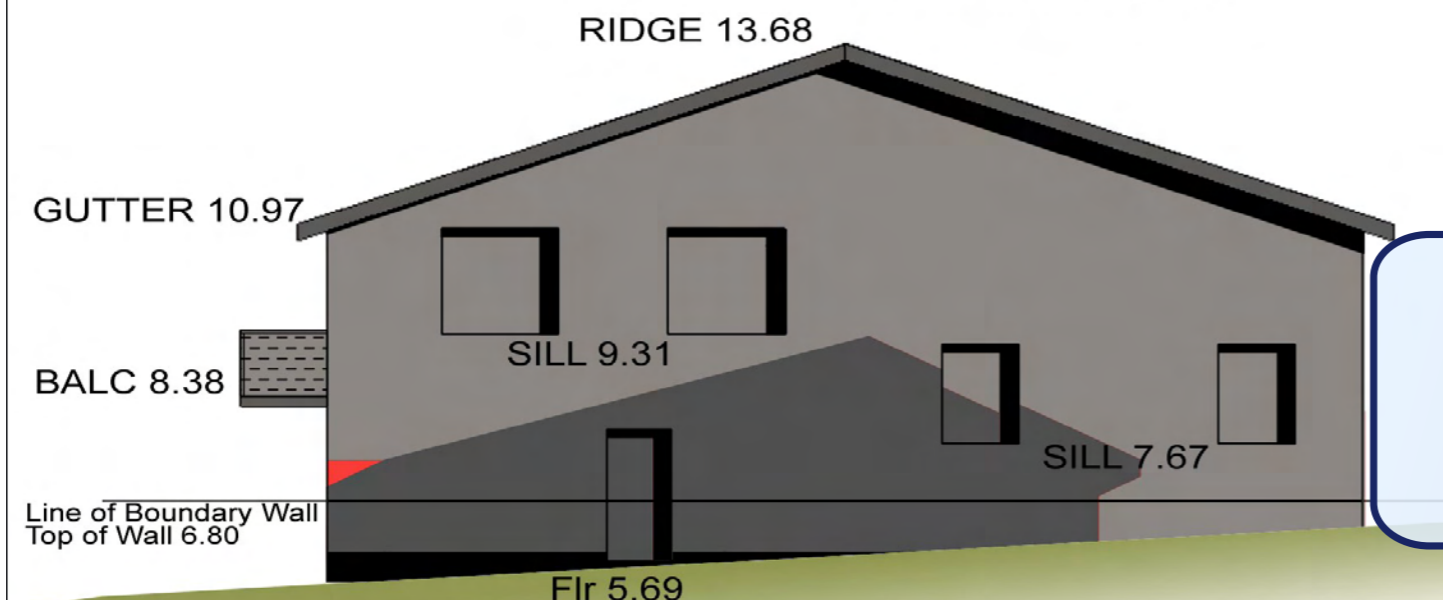

3 PM
JUNE 21 2006

<p>SHADOW KEY</p> <ul style="list-style-type: none"> ■ ADDITIONAL SHADOW AREA • PROPOSED DESIGN SHADOW ■ REDUCED SHADOW AREA • EXISTING LESS PROPOSED ■ EXISTING SHADOW AREA • SELF SHADOW + EXISTING SHADOW 		<p>SET: SHADOW DIAGRAMS</p>	
<p>NOTE:</p> <ol style="list-style-type: none"> 1. SELF SHADOW PROJECTION 2. PROPOSED DESIGN SHADOW 3. EXISTING SHADOW 4. BOUNDARY FENCE CASTS LOW SHADOW 5. WINDOW HEIGHTS NOT PROVIDED IN SURVEY AND ARE INDICATIVE ONLY 		<p>TITLE: NORTH ELEVATION 568 BARRENJOEY RD ELEVATION PLANE PROJECTIONS - JUNE 21 2006 SHADOW CAST BY No. 570</p>	
<p>Time Zone - AEST unless noted Australian Eastern Standard Time - AEST Australian Eastern Daylight Savings Time - AEDT</p>		<p>PROJECT: 570 BARRENJOEY RD AVALON</p>	
<p>CERTIFIED SHADOW DIAGRAM No : SDC042701- Refer to attached Certificate.</p>		<p>CLIENT: INQUIRE</p>	
<p>ies Member of IES (The Illuminating Engineers Society of Australia)</p>		<p>ARCHITECT / DESIGNER: JD EVANS & Co P/L SULTANTS Beach 2107 9918 9206 Fx 02 9973 2454</p>	
<p>PAGE No : SD 01 DATE : 08.05.07 VERSION : 01 REF : 0427</p>		<p>SECONDARY</p>	
<p>3D SHADOW DIAGRAMS / VISUALISATION + ANALYSIS DENEb DESIGN PO BOX 539 MONA VALE 1660 Ph 02 9997 7480 Fx 9940 0772 info@denebdesign.com.au www.denebdesign.com.au</p>		<p>denebdesign</p>	

CONFIDENTIAL